



TWO WING
LABORATORY
AND OFFICE
BUILDING
CONVENIENTLY
LOCATED
CLOSE TO
EXTENSIVE
AMENITY AND
NURSERY

THE MILSTEIN BUILDING

**67,201 SQ FT FITTED LABORATORY AND
OFFICE / WRITE-UP SPACE**



GRANTA PARK:

Firmly established as a leading location for life science within the Cambridge science community, Granta Park provides the perfect mix of state-of-the-art laboratory facilities and amenity set within a truly inspirational parkland environment. Thoughtful development of the 120-acre estate has created superb spaces for both work and relaxation, resulting in leading life science organisations including TWI, AstraZeneca, Gilead, Illumina, Bicycle Therapeutics and Altos choosing to locate here.



THE HEART OF THE CAMBRIDGE LIFE SCIENCE CLUSTER



1.3m sq ft of existing buildings

47,700 sq ft of amenity buildings

30 companies

3,700 employees

40+ community events each year

WITHIN EASY REACH:




Market leading parking provision: **1:30 sq m**

Well served by public transport with frequent bus and train services from Cambridge city centre and surrounding areas, the Park also runs a commuter bus service which picks up from Cambridge Train Station (via Addenbrookes) and Whittlesford Parkway Station daily.

Foot and cycle paths connect Granta Park to Cambridge, Sawston and Babraham and the Park is within touching distance of the A11 (linking with the A14 and M11) and the A505. For those travelling by car the Park also encourages membership of its free car sharing scheme.


DRIVE TIMES FROM GRANTA PARK (APPROX)

Cambridge 15mins	London 1hr 22mins	Heathrow Airport 1hr 21mins
Oxford 2hrs	London (M25) 31mins	Stansted Airport 28mins
Cambridge South Station 10mins	London Tottenham Hale (for Victoria Line) 1hr 5min	Duxford Airport (private charters) 5mins

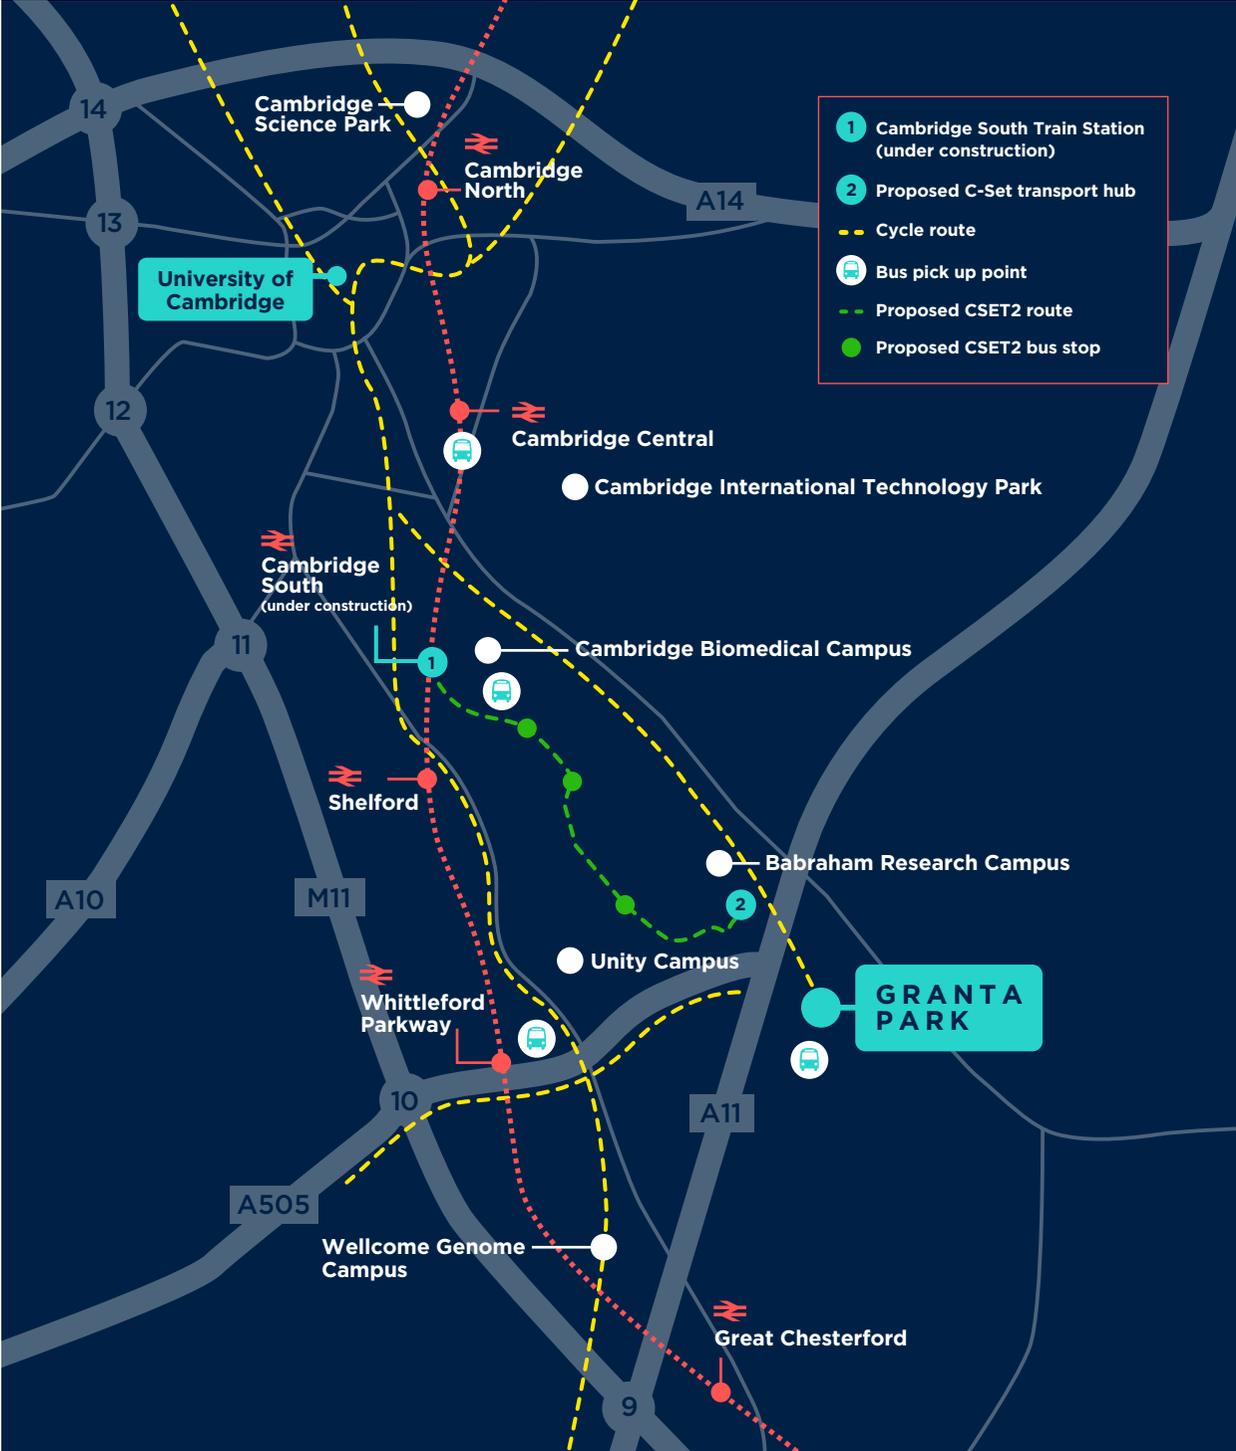

CHANGEMAKERS WELCOME

CURRENT OCCUPIERS INCLUDE:

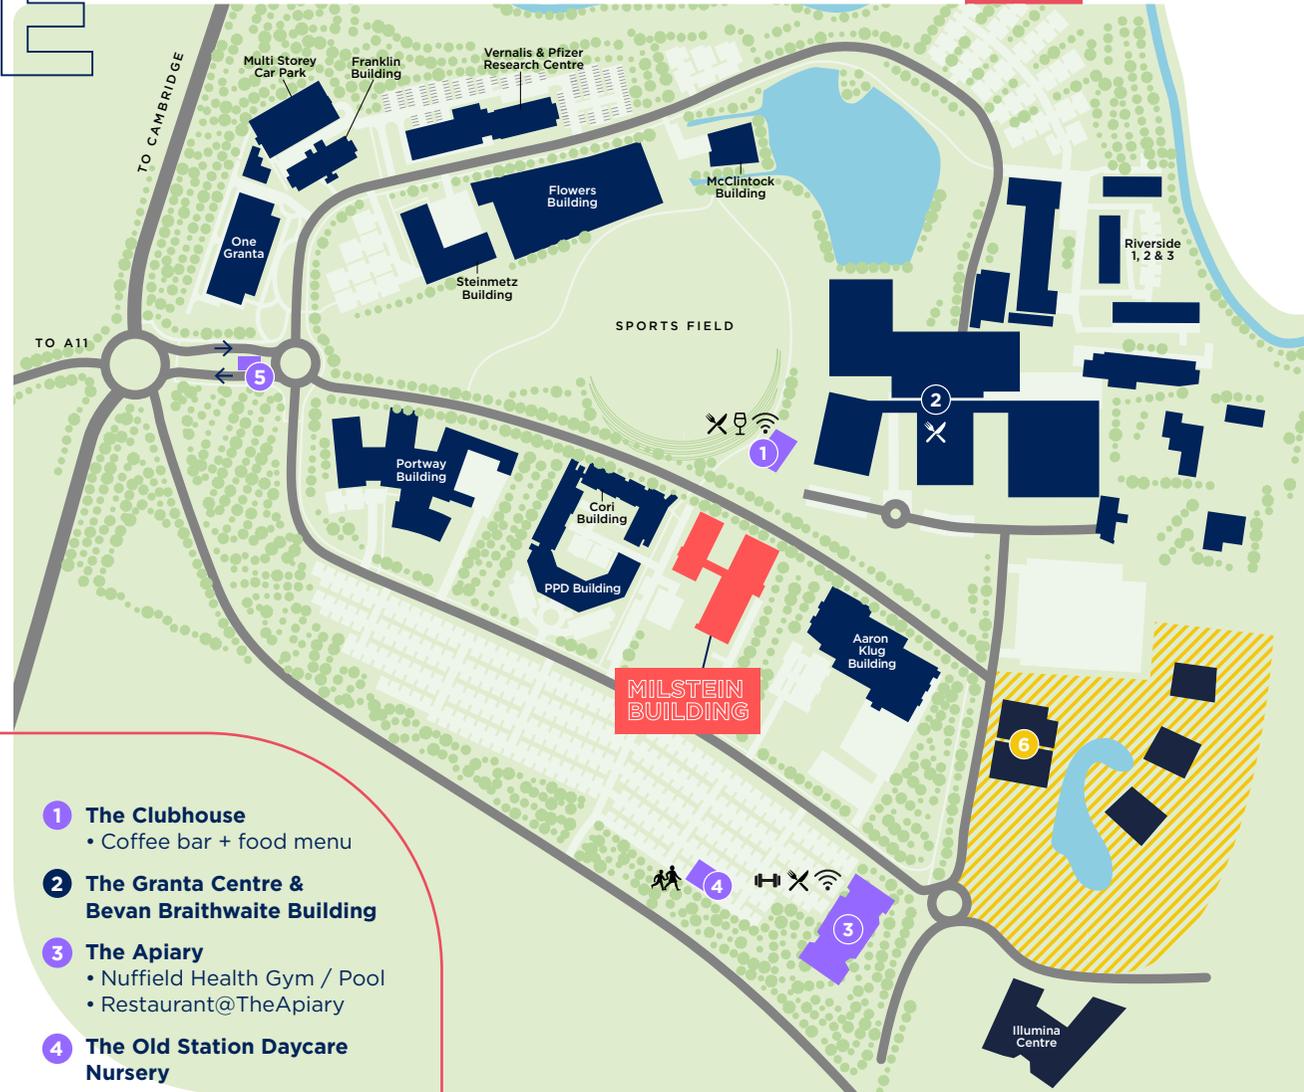

- 1 The Clubhouse**
• Coffee bar + food menu
- 2 The Granta Centre & Bevan Braithwaite Building**
- 3 The Apiary**
• Nuffield Health Gym / Pool
• Restaurant@TheApiary
- 4 The Old Station Daycare Nursery**
- 5 Security Lodge**
Open 24/7/365
- 6 Zone 2**
(Planning for 300,000 sq ft + laboratory space)

- Amenity
- Building
- Future Development
- Milstein Building



ALL PART OF THE SERVICE:

120 acres of natural woodland and beautiful green spaces, ideal for al fresco lunches and walks - including regular tours and foraging walks in partnership with the Woodland Trust.

Enjoy a game of rounders, volleyball or 5-a-side football on the central cricket pitch, the Park's hub for outdoor activities. Engage in post-match analysis in **The Clubhouse** - 2,700 sq ft, WiFi enabled lounge-style seating and meeting areas complemented by a super food and beverage provision + leisure facilities, licensed bar, changing rooms and showers. The building is also available for private hire events.



PICTURE YOURSELF HERE...



Jack's Gelato
... Fortnightly

ENJOY THE APIARY:

Work it all out in The Apiary - 45,000 sq ft specifically designed to facilitate and promote healthy living. The Apiary restaurant has a variety of dining options including daily hot food, salad bar, soup, grab-and-go as well as a coffee bar. The Apiary is the ideal space within which to relax and refuel having taken advantage of the fantastic health and fitness facilities on offer here, including:

- o Extensive, world-class gym.
- o Squash and tennis courts.
- o Climbing wall.
- o 25m swimming pool.
- o Sauna.
- o Spin room.

- o 3 Fitness studios with over 60 classes per week.
- o Physiotherapy.
- o Beauty treatments.



Health & fitness facilities operated by Nuffield Health.

And, for our youngest community members, the onsite nursery provides a stimulating environment for play and learning.



www.theoldstationnursery.co.uk/nurseries/sunhill-granta-park/



EXCEPTIONAL
AMENITY FOR
EVERYBODY,
EVERY DAY





BUILDING DETAILS:

The Milstein Building is a purpose designed and built laboratory and office, configured over two wings, each with its own enclosed roof plant space. This building offers occupiers an ideal opportunity to establish an HQ facility at the heart of Granta Park, in close proximity to the extensive amenities the park has to offer.

BUILDING DETAIL AT A GLANCE

- Reception and lobby area.
- WC's at each level.
- Professional kitchen and servery.
- Meeting/conferencing space with dedicated catering facility.
- Fitted laboratory areas with adjacent write up space.
- Dedicated laboratory service corridor served by goods lift.
- Goods and passenger lifts.
- Dedicated external loading bay and stores.
- External seating areas facing onto the central park.
- XX Parking spaces.
- Close proximity to the Old Station Nursery, the Apiary amenity building and the Clubhouse café/bar.

SCHEDULE OF AREAS (GIA)

GIA	Sq m	Sq ft
Ground Floor	3,183	34,278
First Floor	3,059	32,923
Total	6,244	67,201
Plant Room	1,383	14,886




FLOOR PLANS

GROUND FLOOR (Current Configuration)

34,278 SQ FT | 3,185 SQ M

KEY:

- Lab Space
- Cafe & Extra Seating Area
- Fitted Catering Kitchen
- Vertical Circulation
- Core (WC's & Showers)

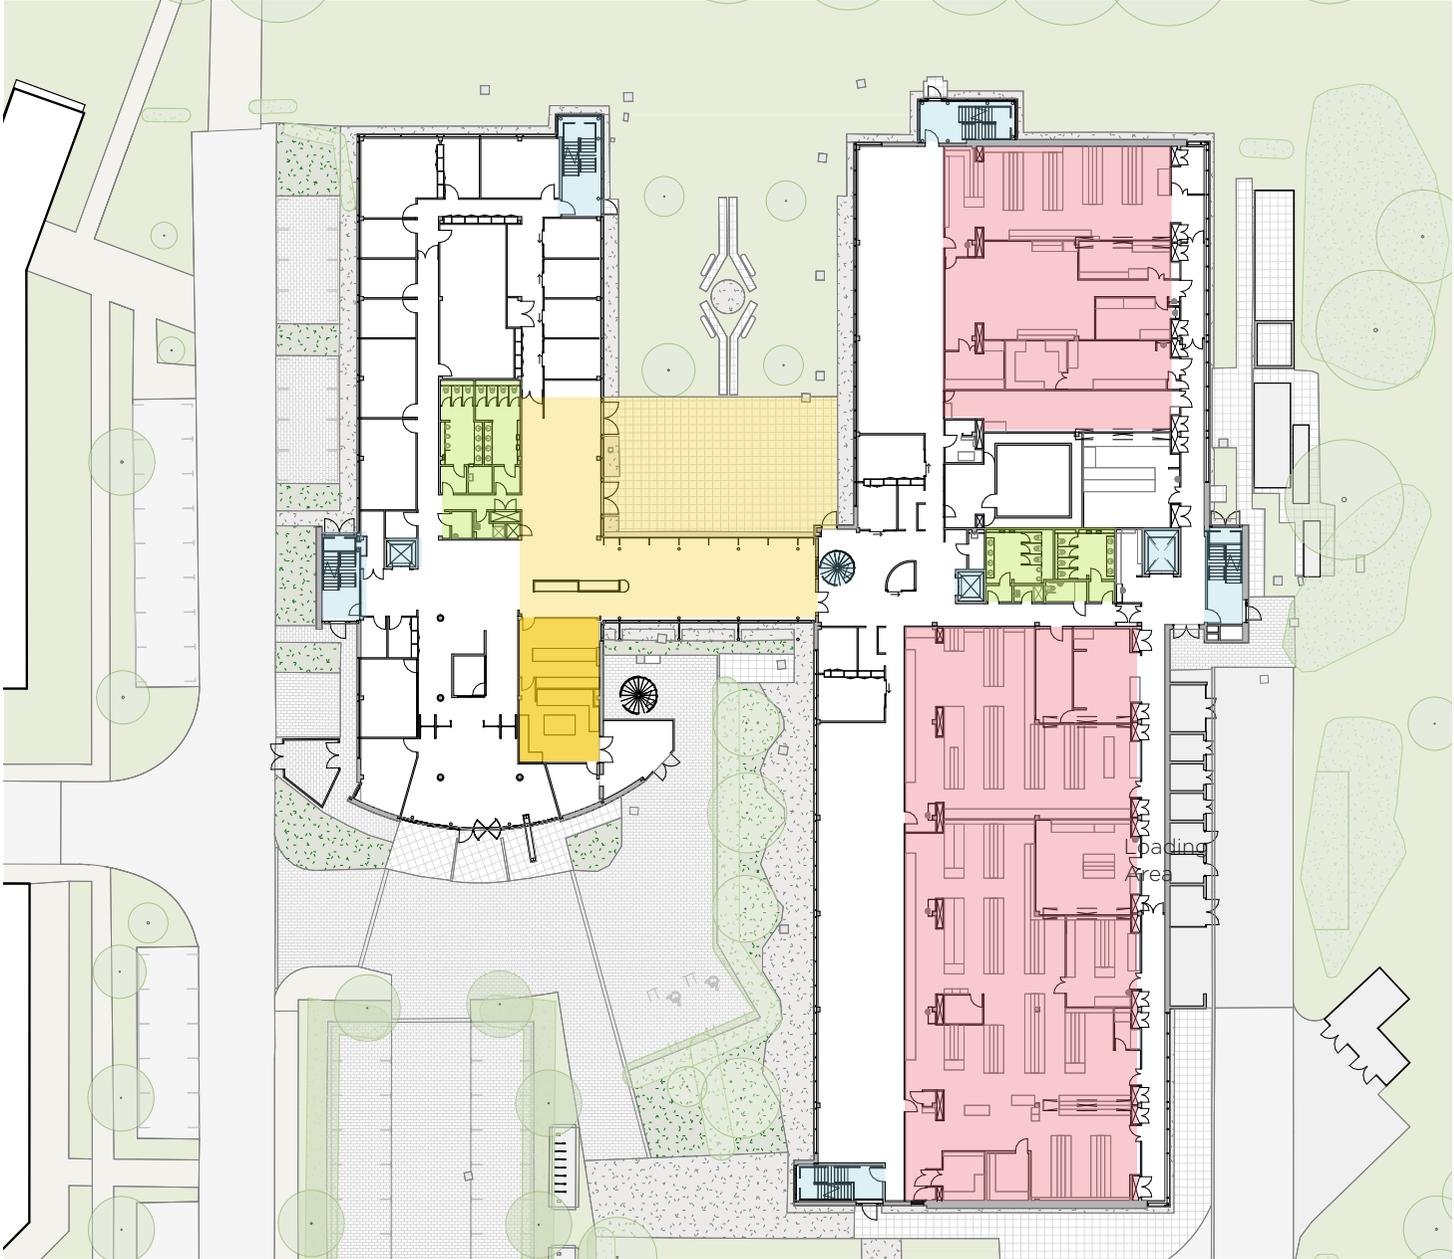

NB: The above represents the current configuration at the time of drafting.


FLOOR PLANS

FIRST FLOOR (Current Configuration)

32,923 SQ FT | 3,059 SQ M

KEY:

- Lab Space
- Conference Rooms
- Catering
- Vertical Circulation
- Core (WC's & Showers)
- Core (WC's & Showers)

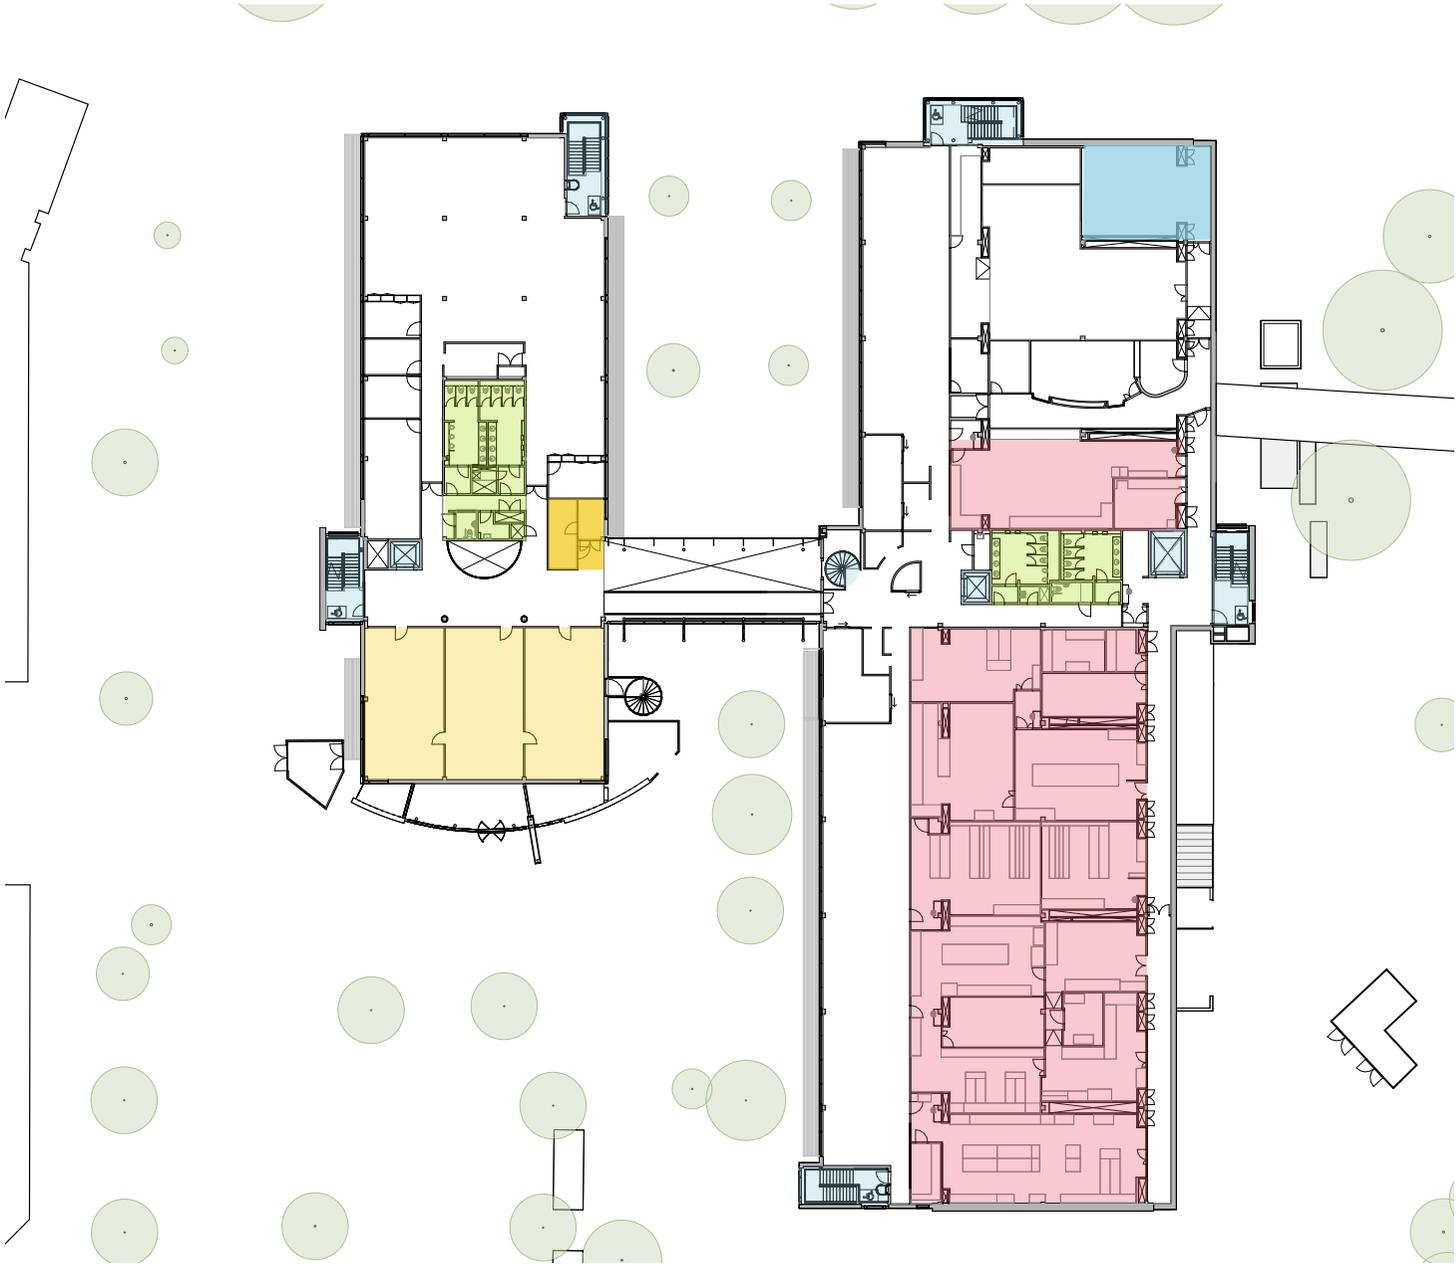

NB: The above represents the current configuration at the time of drafting.

WHAT.THREE.WORDS

COMPOSER.SQUIRTS.ENABLE

SAT NAV

CB21 6GP

GRANTAPARK.CO.UK

in Granta Park

X @grantapark

CHEFFINS



Michael Jones
Head of Commercial Division

+44 (0) 7879 497 141
michael.jones@cheffins.co.uk



Will Brown
Director - Commercial

+44 (0) 7786 380 195
will.brown@cheffins.co.uk



Bridget Partridge
Director

+44 (0) 7921 309 816
bridget.partridge@jll.com



Will Heigham
Director

+44 (0) 7860 666 355
will.heigham@jll.com



Carl Williams
Director -
Leasing and Asset Management

+44 (0)7803 934 163
carl.williams@biomedrealty.com

LEGAL

The agents on its own behalf and for vendors or lessors of this property, whose agent it is, gives notice that: 1. The particulars are produced in good faith, but are a general guide only and do not constitute any part of a contract. 2. No person in the employment of the agent(s) has any authority to make or give any representation or warranty whatsoever in relation to this property. 3. The property is offered subject to contract and unless otherwise stated all rents are quoted exclusive of VAT. 4. Nothing in these particulars should be deemed a statement that the property is in good condition, or that any services or facilities are in working order. 5. Unless otherwise stated, no investigations have been made regarding pollution, or potential land, air or water contamination. Interested parties are advised to carry out their own investigations if required. October 2025. S013537.